

RESULTS OF SURVEY

GILA BEND - BUCKEYE HWY. LEWIS PRISON - GILA RIVER 085 MA 138 H5675 02R S 085-B-701

Change the title of
"RIGHT OF WAY PLANS OF THE"
to "RESULTS OF SURVEY"

ARIZONA DEPARTMENT
OF
TRANSPORTATION

INTERMODAL
TRANSPORTATION
DIVISION



★ PROJECT LOCATION

COUNTY NAME: MARICOPA
LENGTH OF PROJECT: 11.1 MILES
ADOT DISTRICT: YUMA (Y)
DRAWING NUMBER: D-7-T-940

PLAN SHEET NOTES

SEED FILE: Seed_cvr.dgn
FILE NAME: --rw---_cvr.dgn

REFERENCE FILES:
None

AA=0 AS=1
See plotting instructions
in CADD Standards manual
for additional details.


SHEET INDEX

COVER SHEET	1
STANDARD ABBREVIATIONS & SYMBOLS	S-1
RESULTS OF SURVEY	RS-1 TO RS-7
TOTAL SHEETS	9

Edit the SHEET INDEX to show
only those sheets that will be
part of the Stand-Alone Results
of Survey

EXHIBIT-F1

ADOT CADD STANDARDS 2006

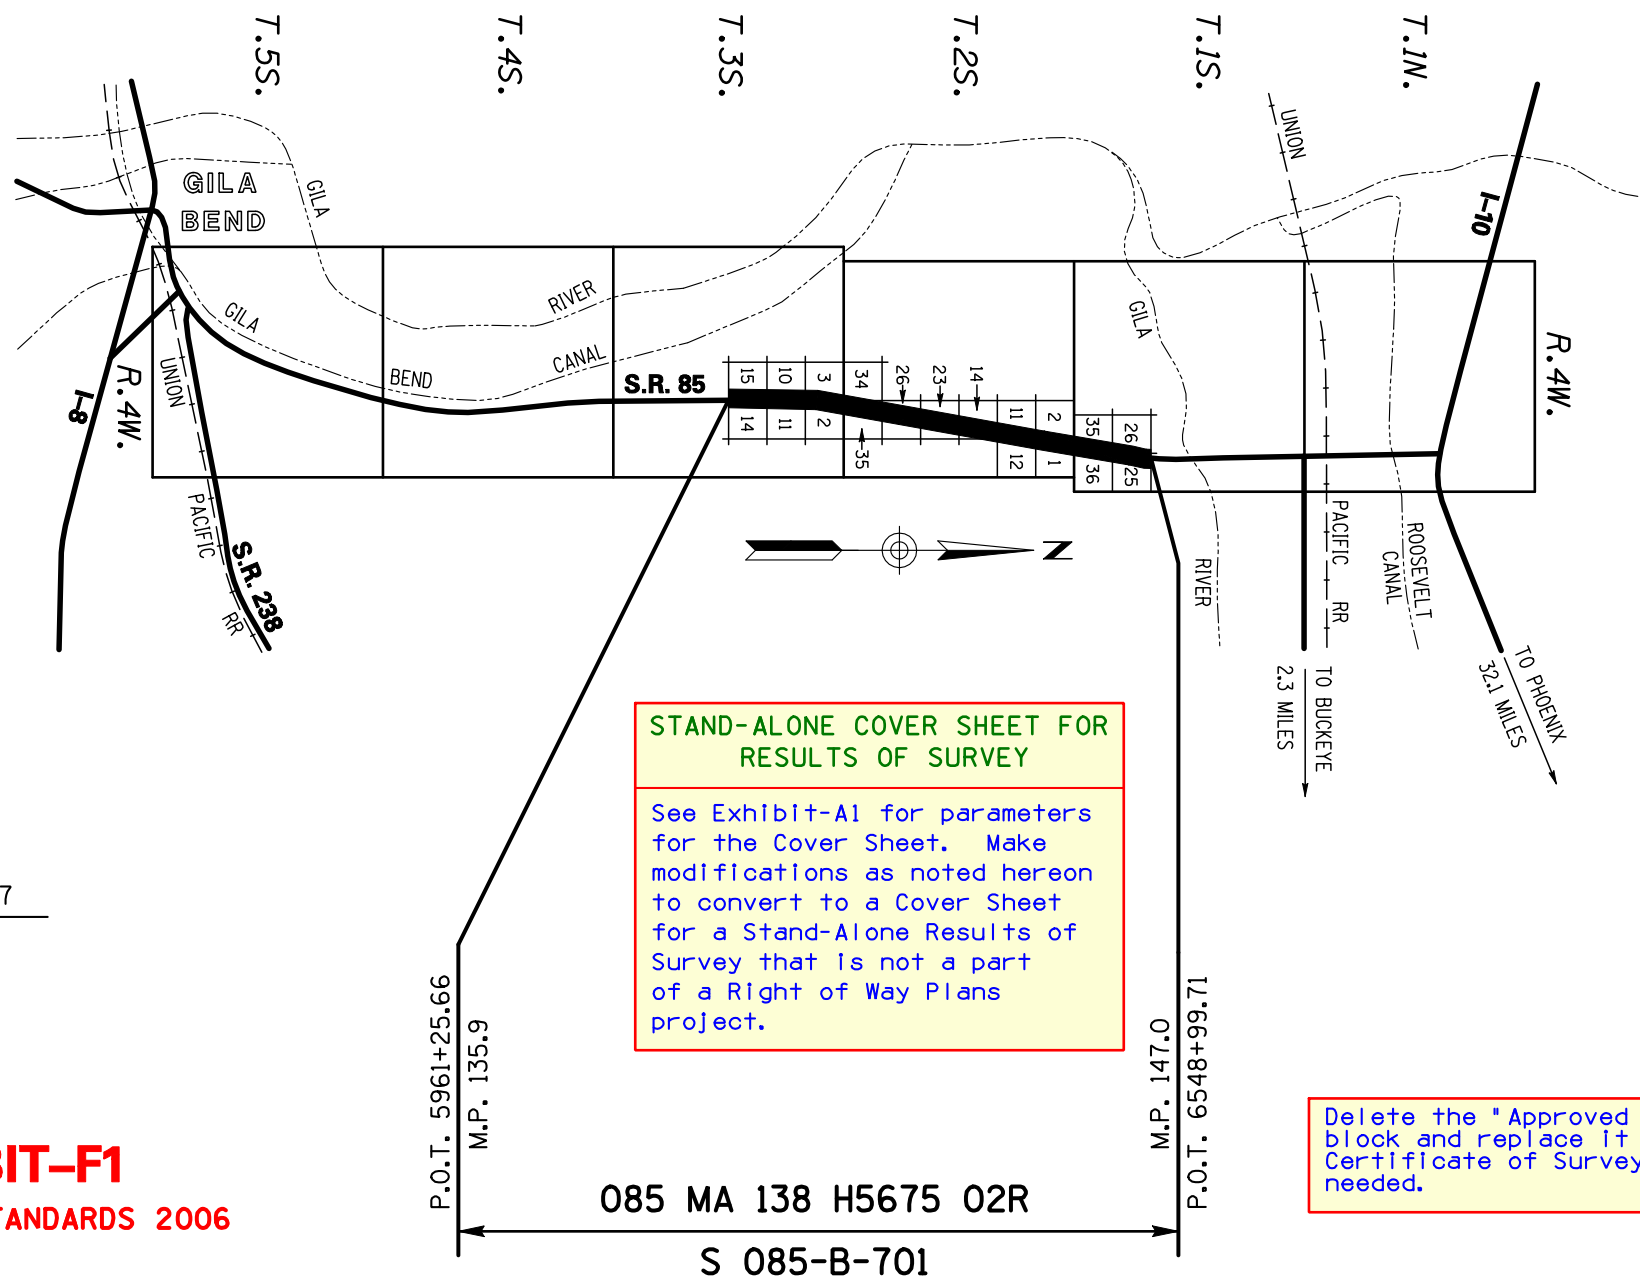

STAND-ALONE COVER SHEET FOR RESULTS OF SURVEY

See Exhibit-A1 for parameters
for the Cover Sheet. Make
modifications as noted hereon
to convert to a Cover Sheet
for a Stand-Alone Results of
Survey that is not a part of
a Right of Way Plans
project.

Delete the "Approved by"
block and replace it with a
Certificate of Surveyor as
needed.

CERTIFICATION IS NOT REQUIRED HOWEVER THIS AREA
IS RESERVED FOR CERTIFICATE OF SURVEYOR AT THE
DISCRETION OF THE ON-CALL CONSULTANT.

HUBBARD ENGINEERING
480-892-3313
Gilbert, AZ
jorume@hubbardengineering.com

PRELIMINARY
NOT FOR
CONSTRUCTION
OR RECORDING
--Created--
1/13/2006
12:59:21 PM

exhibitF1_cvr.dgn